



COVER SHALL BE SKID RESISTANT WITH "STREET LIGHTING" MOLDED LETTERING ON TOP. SECURED WITH A 3/8" COARSE THREAD PENTA HEAD STAINLESS STEEL BOLT.

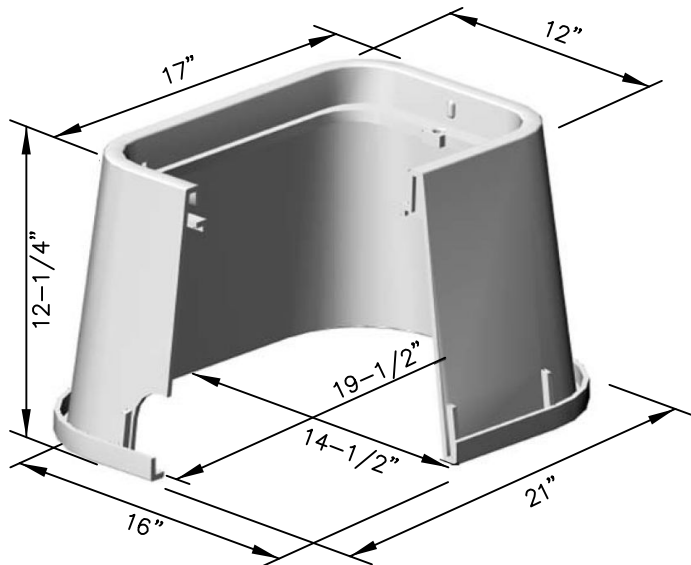


BODY MATERIAL: HDPE
COLOR: GREEN

NOTE:

- FOR USE IN NON-VEHICULAR TRAFFIC SITUATIONS ONLY. NOT FOR USE IN CONCRETE OR ASPHALT. DIMENSIONS MAY VARY SLIGHTLY.
- BOX AND LID DIMENSION MAY VARY SLIGHTLY
- ONE EIGHT (8) FOOT LONG, 5/8" DIA. COPPER COATED STEEL GROUND ROD SHALL BE PLACED IN THE POINT OF DISCONNECTION JUNCTION BOX.

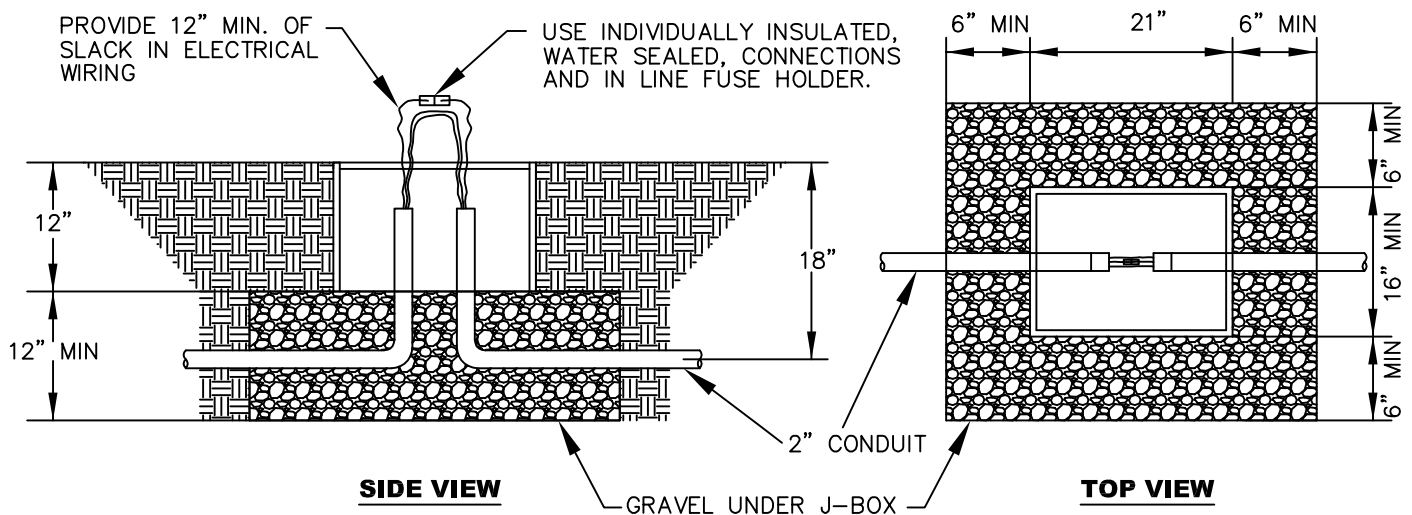

1	CC	CREATE	04/2010	
2	CC	UPDATE	02/2015	
NO.	AUTHORIZED BY	REVISIONS	DATE	

STANDARD DETAIL
SL-03
RESIDENTIAL STREET LIGHT
JUNCTION BOX DETAIL
NOT TO SCALE